

For Review
10/16/2022 4:24:13 PM

ECLIPSE
ENGINEERING
1001 KALANANULANI AVE
SUITE 1000
HONOLULU, HI 96813
(808) 948-8888


ADVENTURE PARK MAUI
ULUPONO STREET
LAHAINA, MAUI, HAWAII

ELEVATIONS

PROJ. # 21-05-004
CHECKED BY: RMA
DRAWN BY: RMA
DATE: 11/2/2022
SHEET

S2.2


BID SET

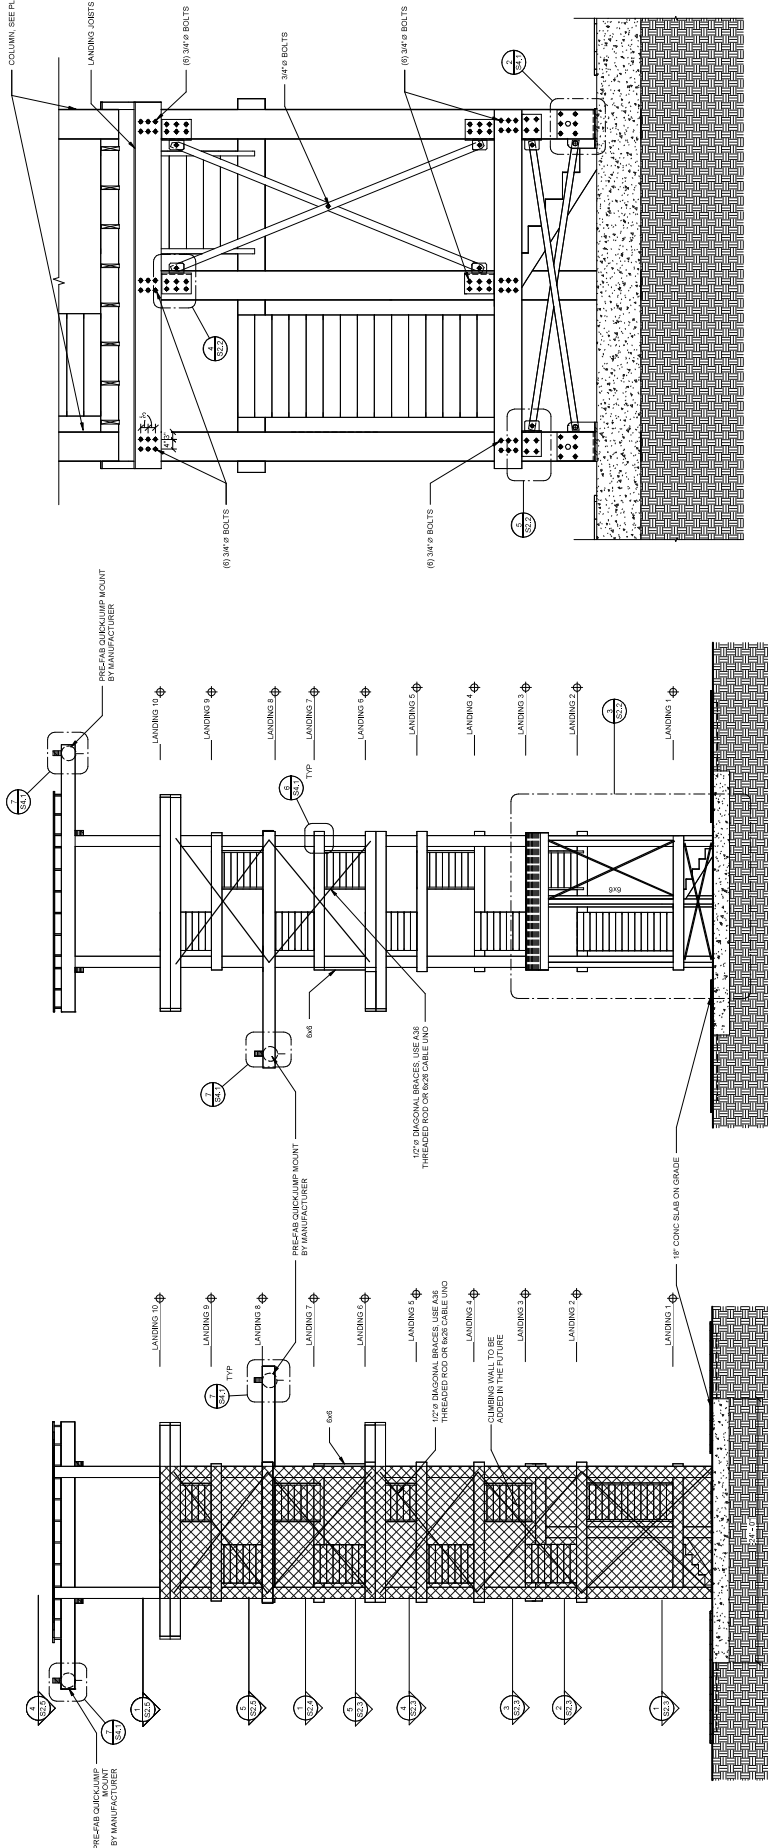


1 WEST ELEVATION
SCALE: 3/8\"/>

2 EAST ELEVATION
SCALE: 3/8\"/>

3 RAMP DETAIL
SCALE: 1/2\"/>

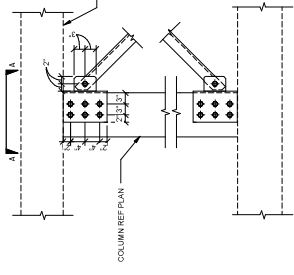

4 CROSS BRACE CONNECTION
SCALE: 3/8\"/>

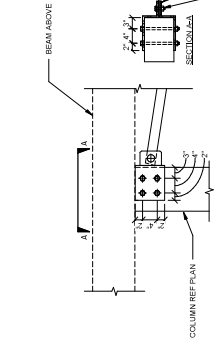

5 CROSS BRACE CONNECTION
SCALE: 3/8\"/>